



REVISIONS					
REV	STATUS	DESCRIPTION	DATE	D.B.	C.B.
A	CP	INITIAL ISSUE	03/09/2024	AJ	RZ

PROJECT DETAILS:	SMITHFIELD BESS 6 HERBERT PLACE, SMITHFIELD NSW 2164 <small>3334894923037024, 1503402514900130</small>
CLIENT DETAILS:	IBERDROLA AUSTRALIA LIMITED
DRAWING TITLE:	SITE LAYOUT (2 OF 4)

COPYRIGHT OF THIS DRAWING RESERVED BY ACLE SERVICES PTY LTD. NO PART OF THIS DOCUMENT MAY BE REPRODUCED OR COPIED IN ANY FORM OR BY ANY MEANS WITHOUT CONSENT OF ACLE SERVICES PTY LTD.

DRAWING NR: EP000177-CP-ACLE-DWG-0001		
DRAWN BY: AJ	APPROVED BY: RZ	PROJECT MGR: SC
SCALE:	ISSUE: FOR INFORMATION	ISSUE DATE: 03/09/2024
SHEET SIZE: A3	PROJECT NO: EP000177	REV. NO: A



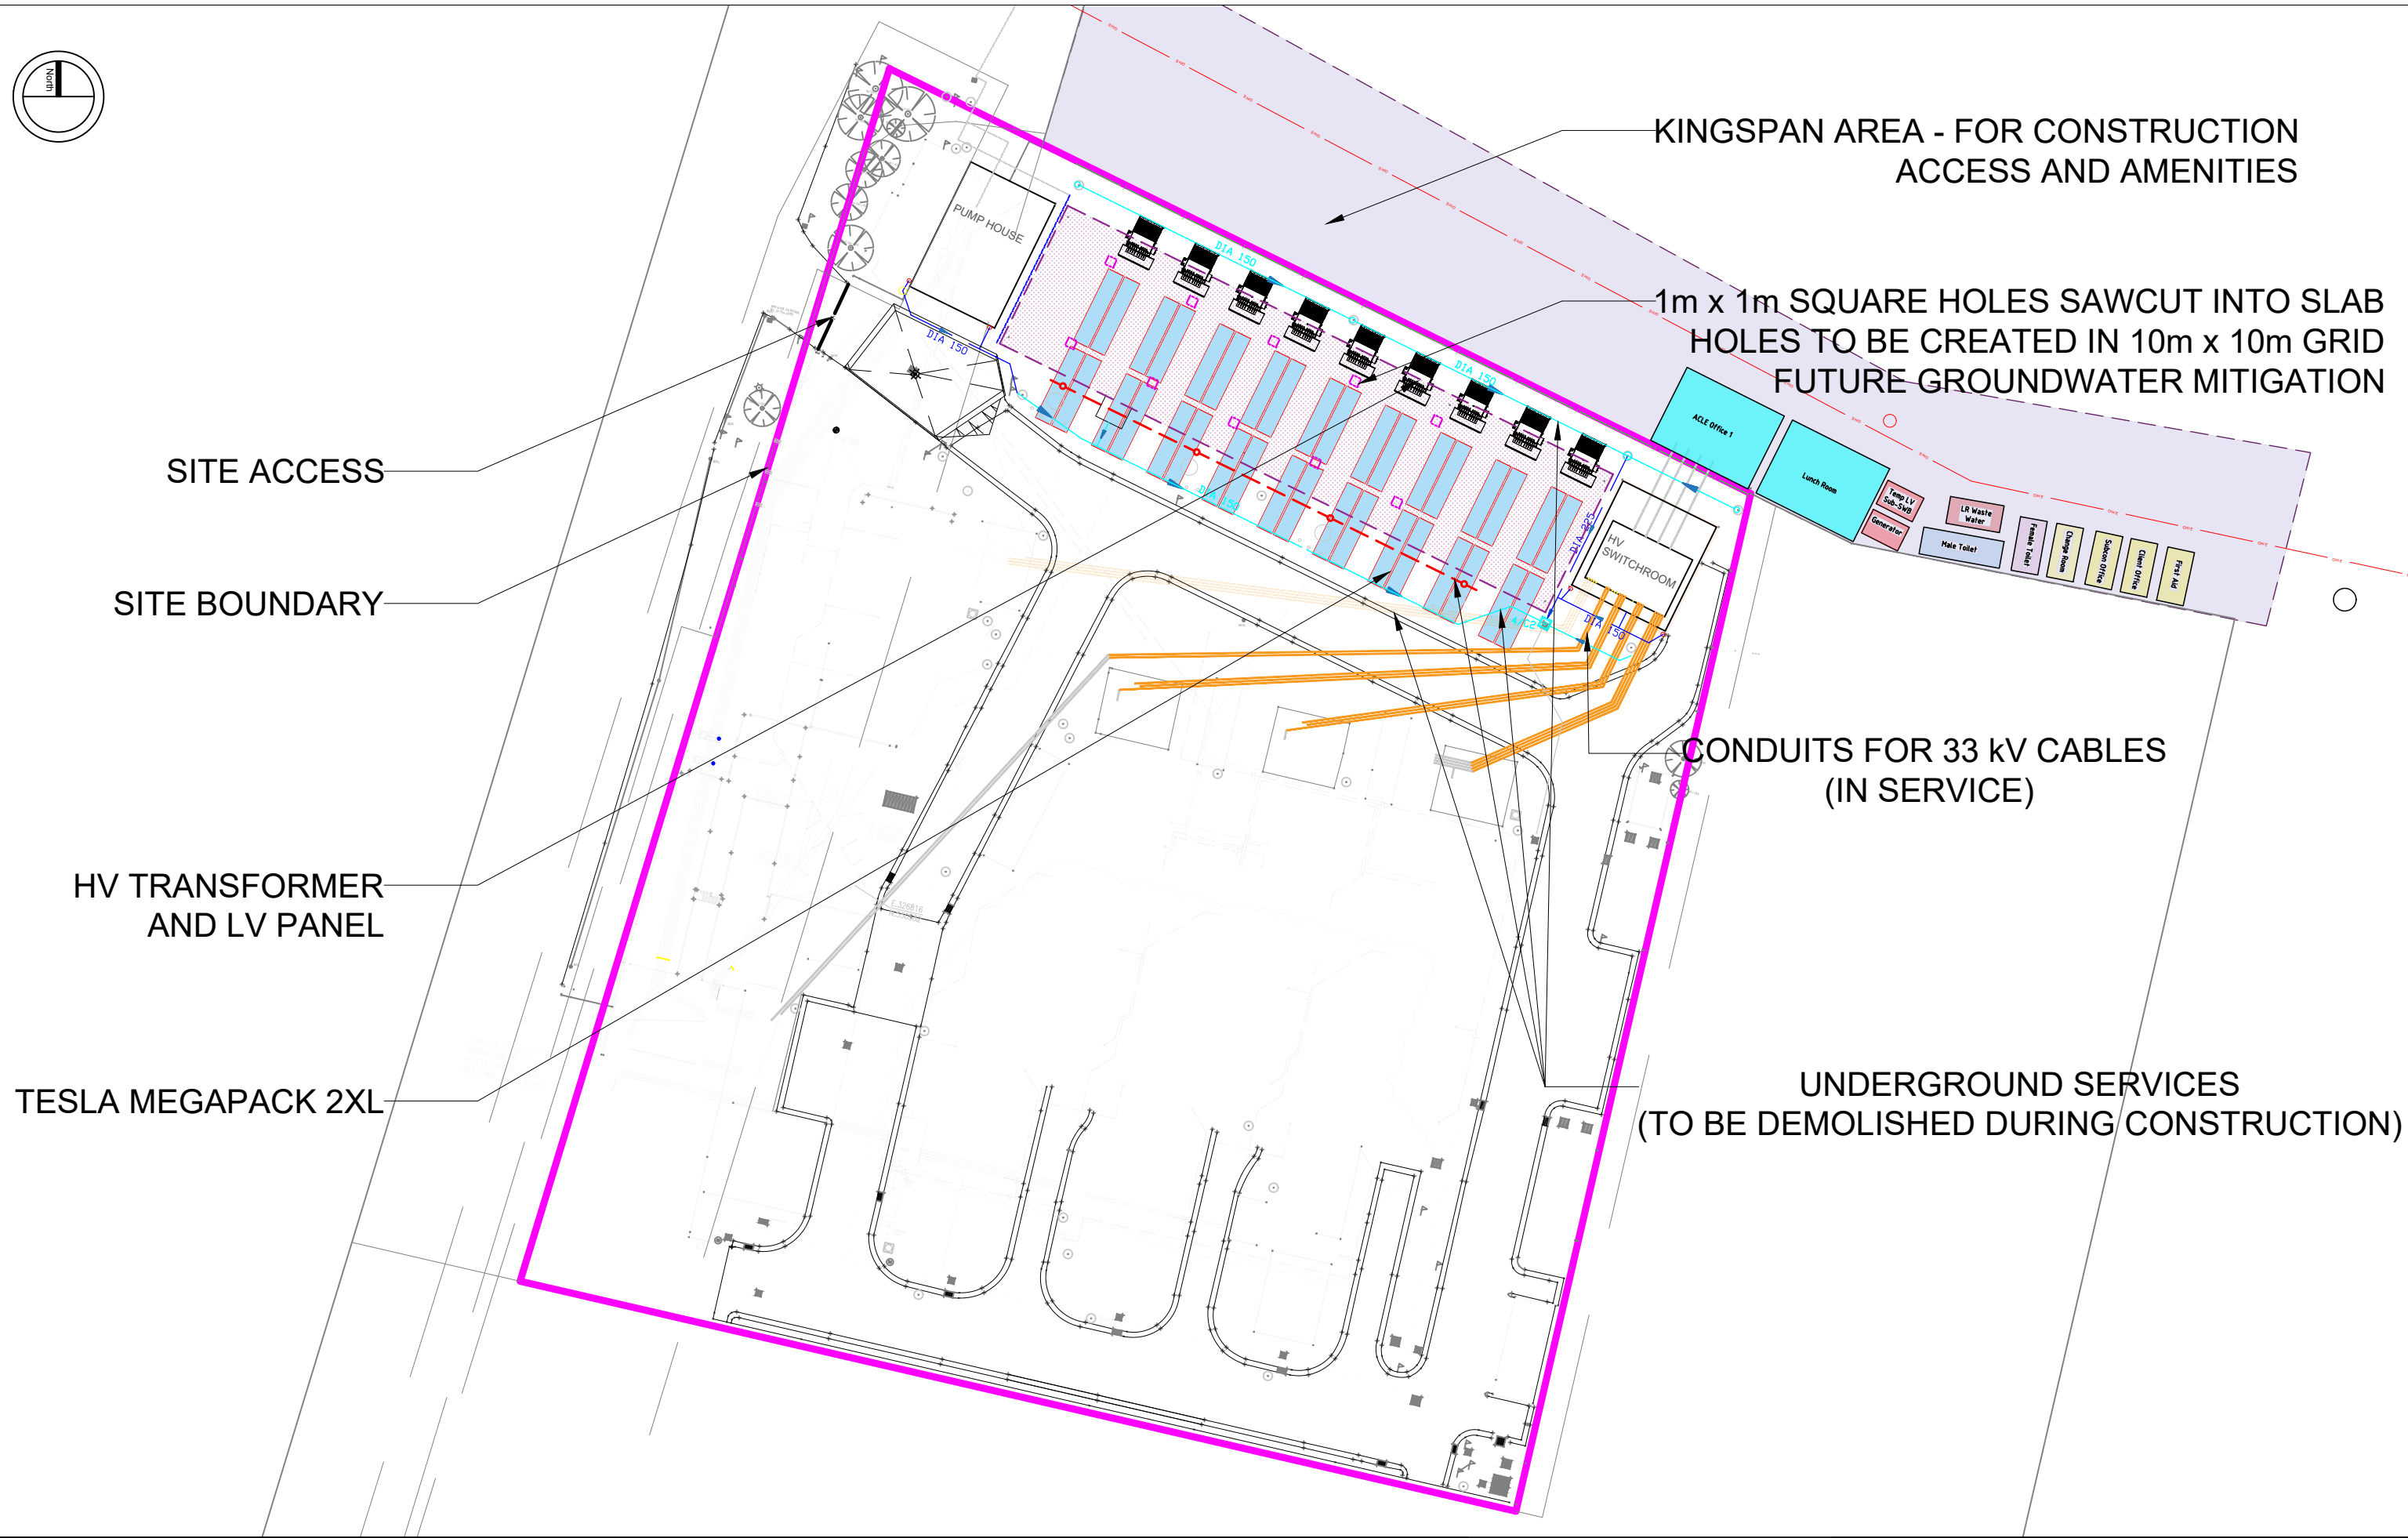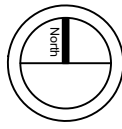

KINGSPAN AREA - FOR CONSTRUCTION ACCESS AND AMENITIES

1m x 1m SQUARE HOLES SAWCUT INTO SLAB HOLES TO BE CREATED IN 10m x 10m GRID FUTURE GROUNDWATER MITIGATION

SITE ACCESS

SITE BOUNDARY

HV TRANSFORMER AND LV PANEL

TESLA MEGAPACK 2XL

CONDUITS FOR 33 kV CABLES (IN SERVICE)

UNDERGROUND SERVICES (TO BE DEMOLISHED DURING CONSTRUCTION)

REVISIONS					
REV	STATUS	DESCRIPTION	DATE	D.B.	C.B.
A	CP	INITIAL ISSUE	03/09/2024	AJ	RZ

PROJECT DETAILS:	SMITHFIELD BESS 6 HERBERT PLACE, SMITHFIELD NSW 2164 <small>33348994923037024, 150.94025414968139</small>
CLIENT DETAILS:	IBERDROLA AUSTRALIA LIMITED
DRAWING TITLE:	SITE LAYOUT (1 OF 4)

COPYRIGHT OF THIS DRAWING RESERVED BY ACLE SERVICES PTY LTD. NO PART OF THIS DOCUMENT MAY BE REPRODUCED OR COPIED IN ANY FORM OR BY ANY MEANS WITHOUT CONSENT OF ACLE SERVICES PTY LTD.

DRAWING NR: EP000177-CP-ACLE-DWG-0001		
DRAWN BY: AJ	APPROVED BY: RZ	PROJECT MGR: SC
SCALE:	ISSUE: FOR INFORMATION	ISSUE DATE: 03/09/2024
SHEET SIZE: A3	PROJECT NO: EP000177	REV. NO: A

